


8645
13

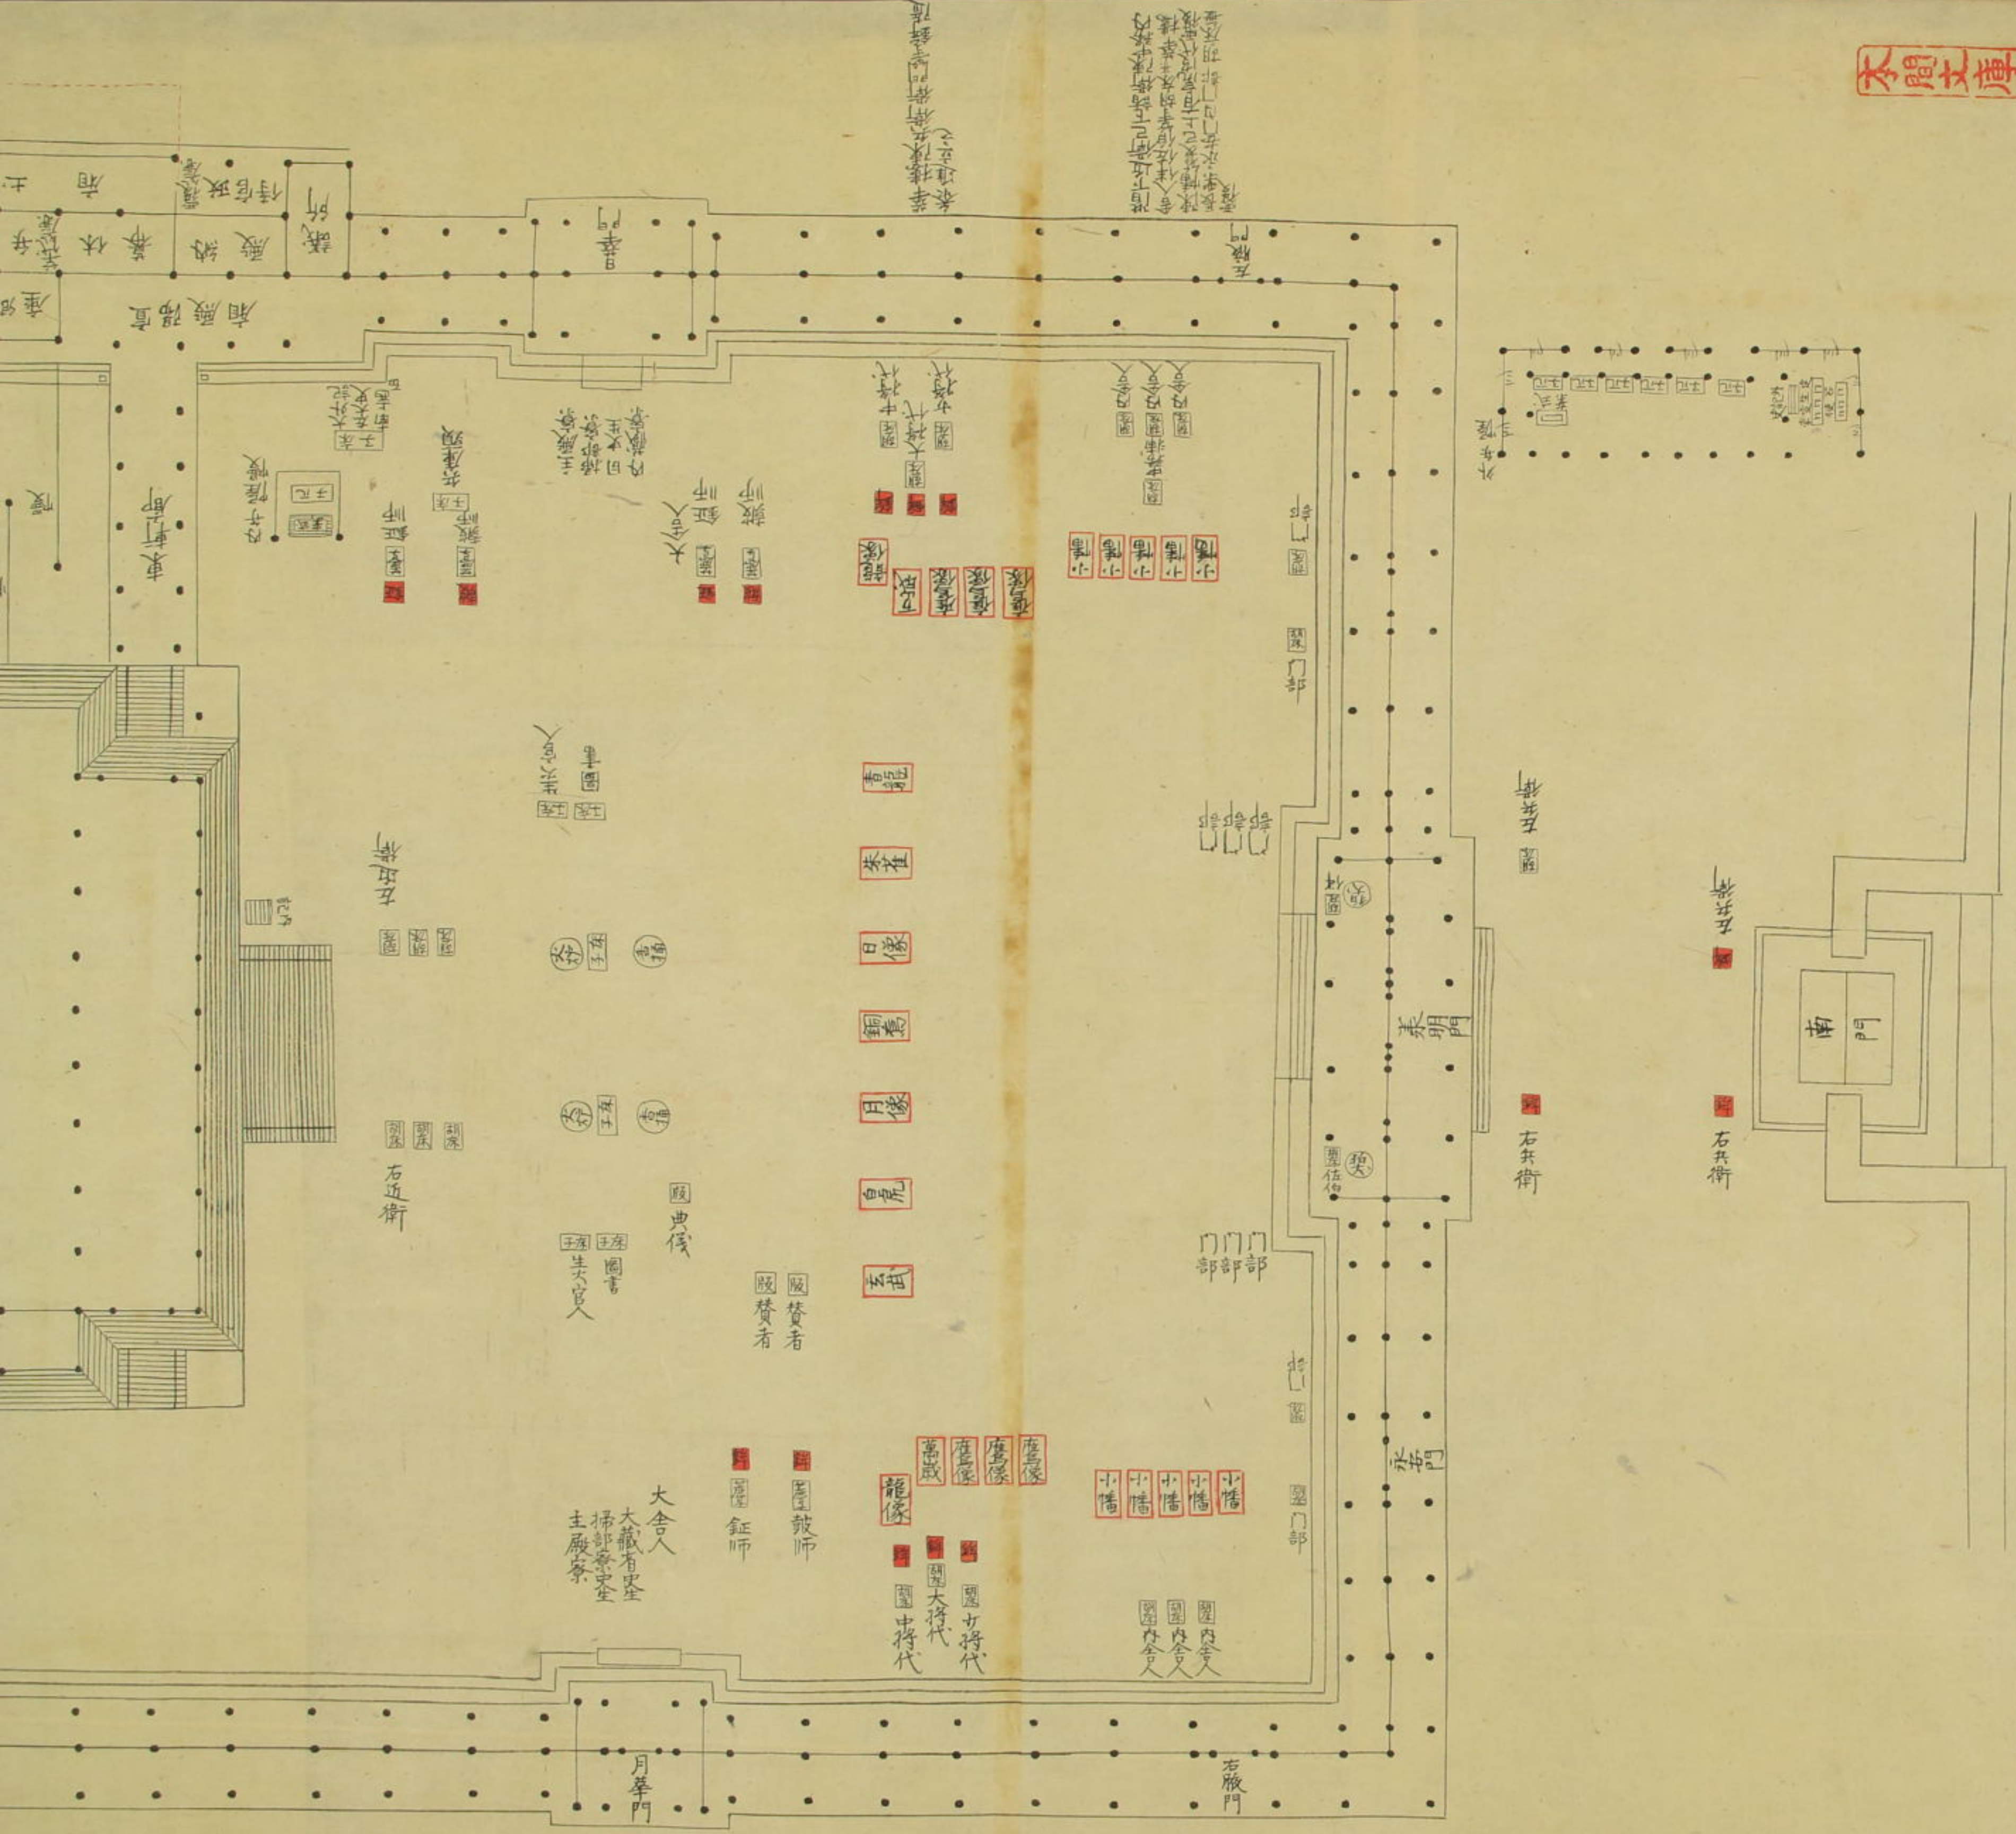


化御即位庭上之圖

本間文庫



本間文庫

Architectural drawing title or label in red ink.

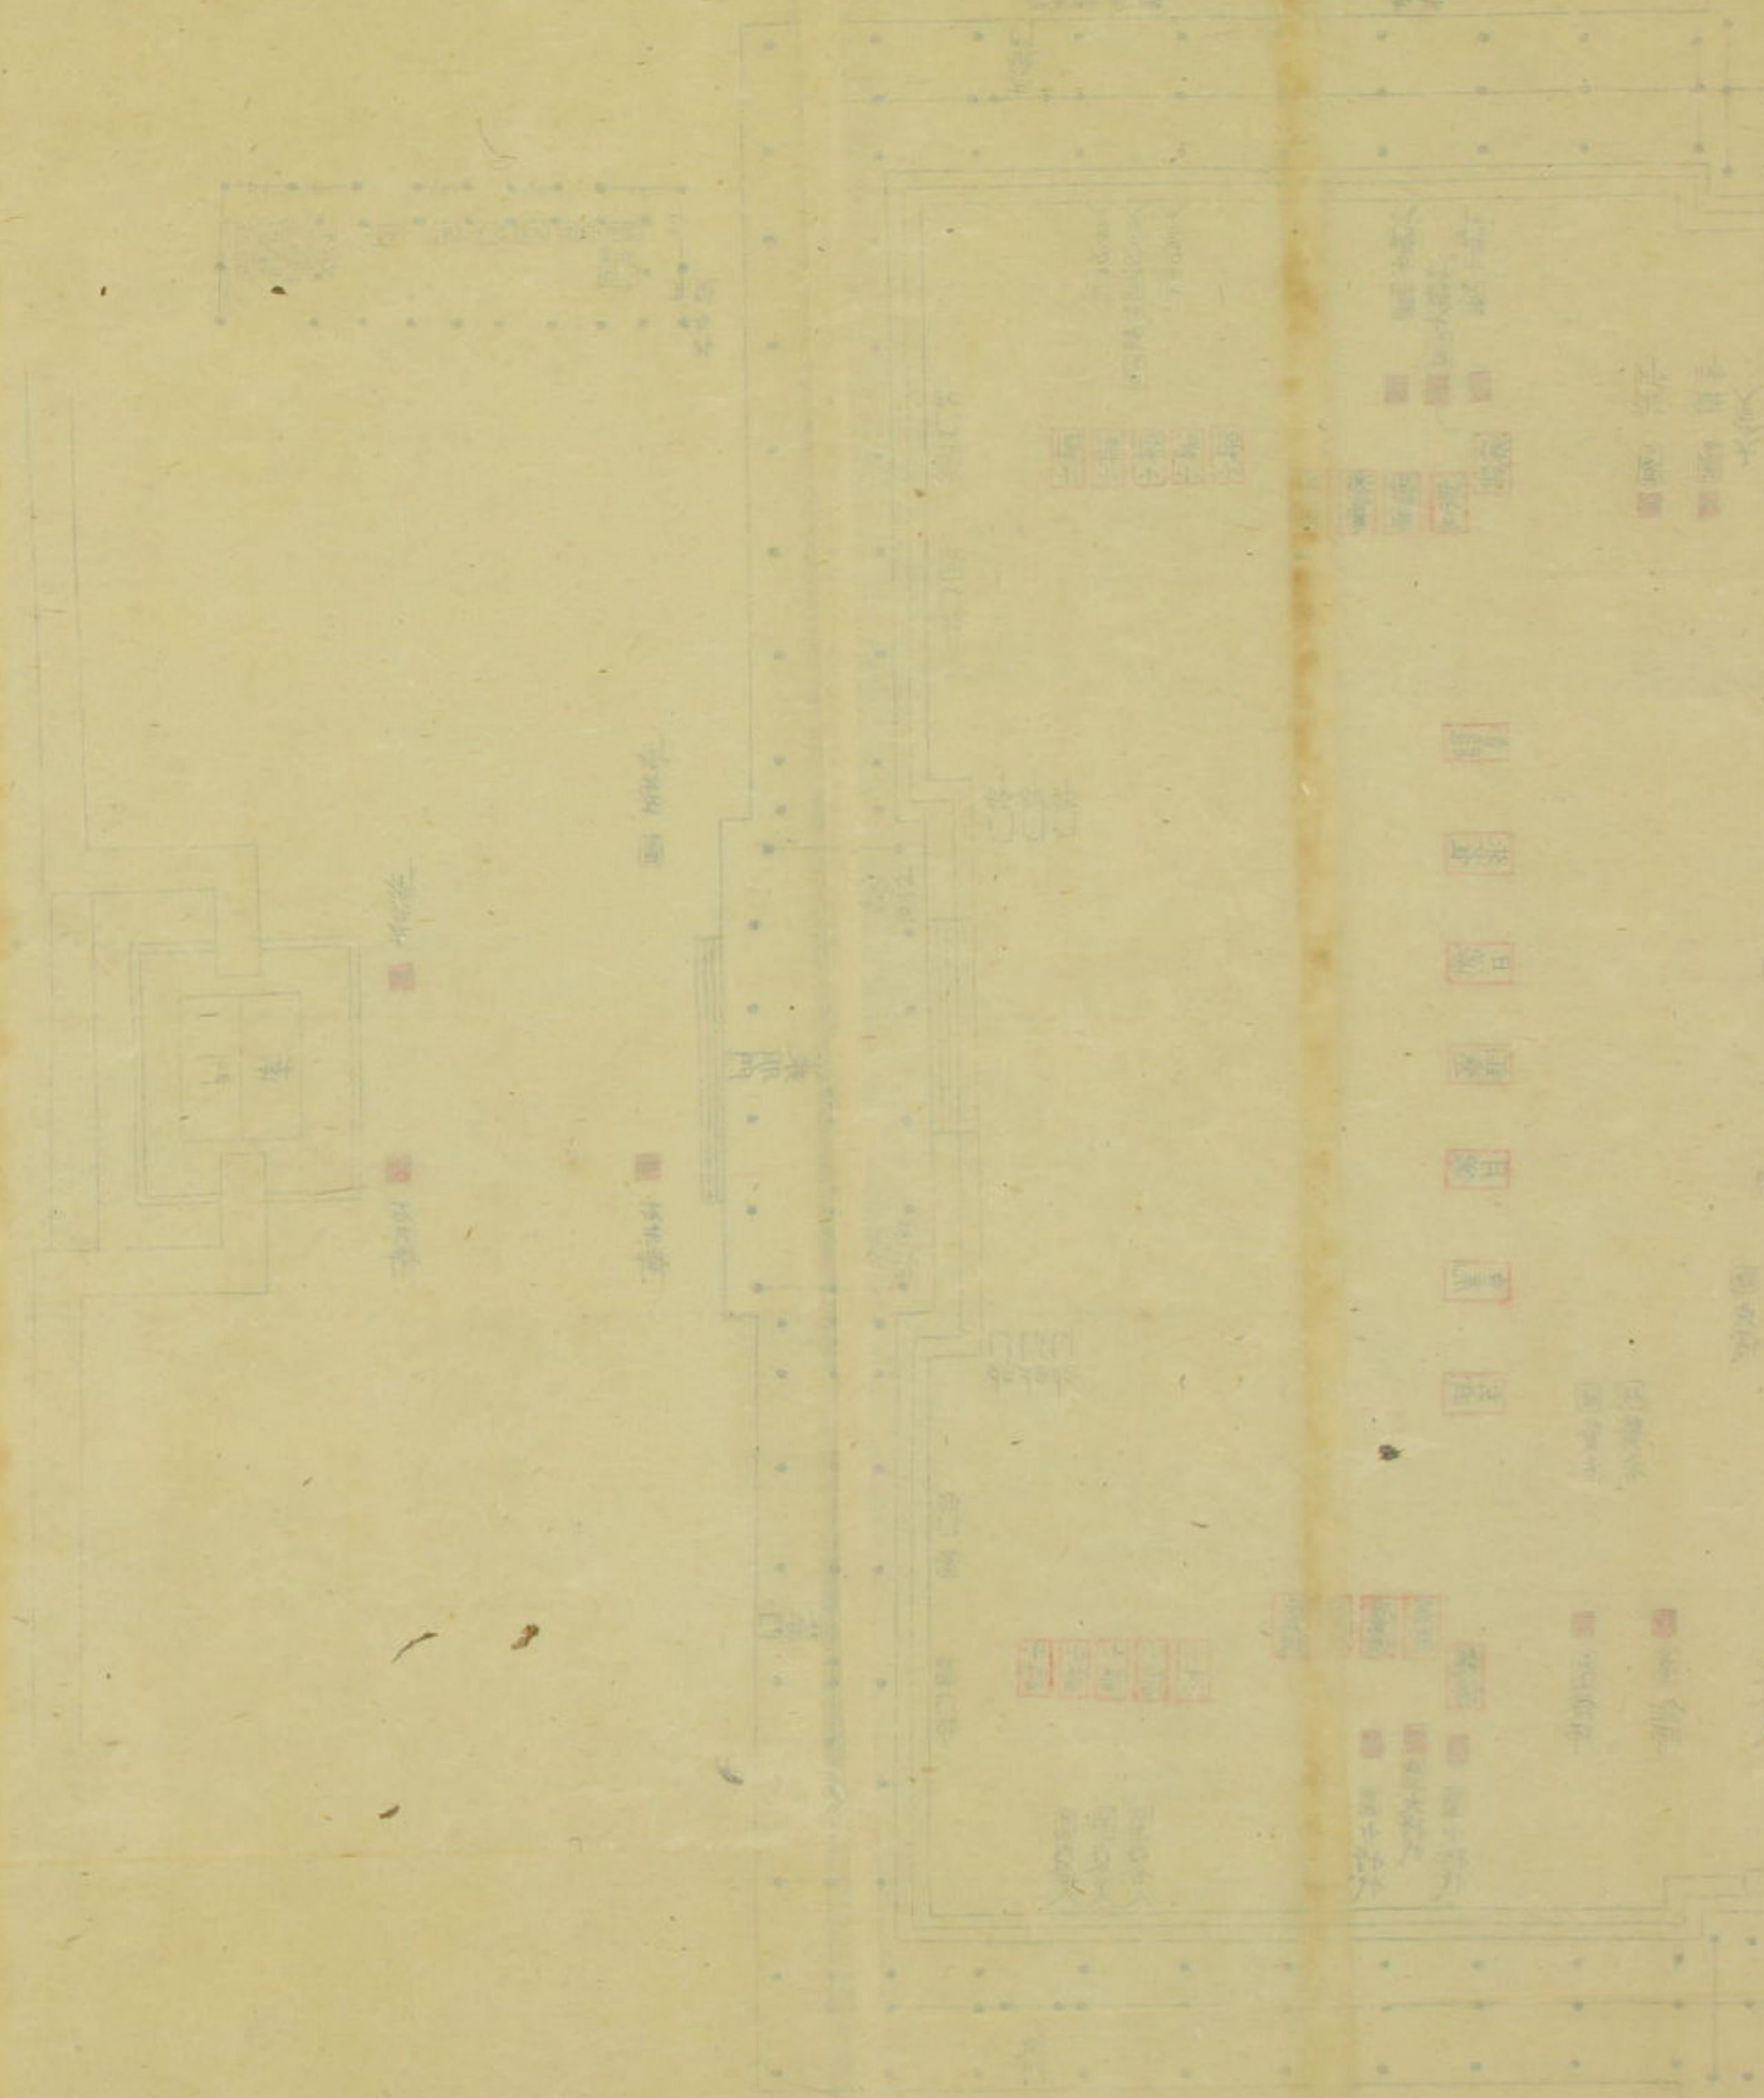

3645
18